


SITE PLAN AT PITS - SOUTH

SCALE: 1" = 40'-0"

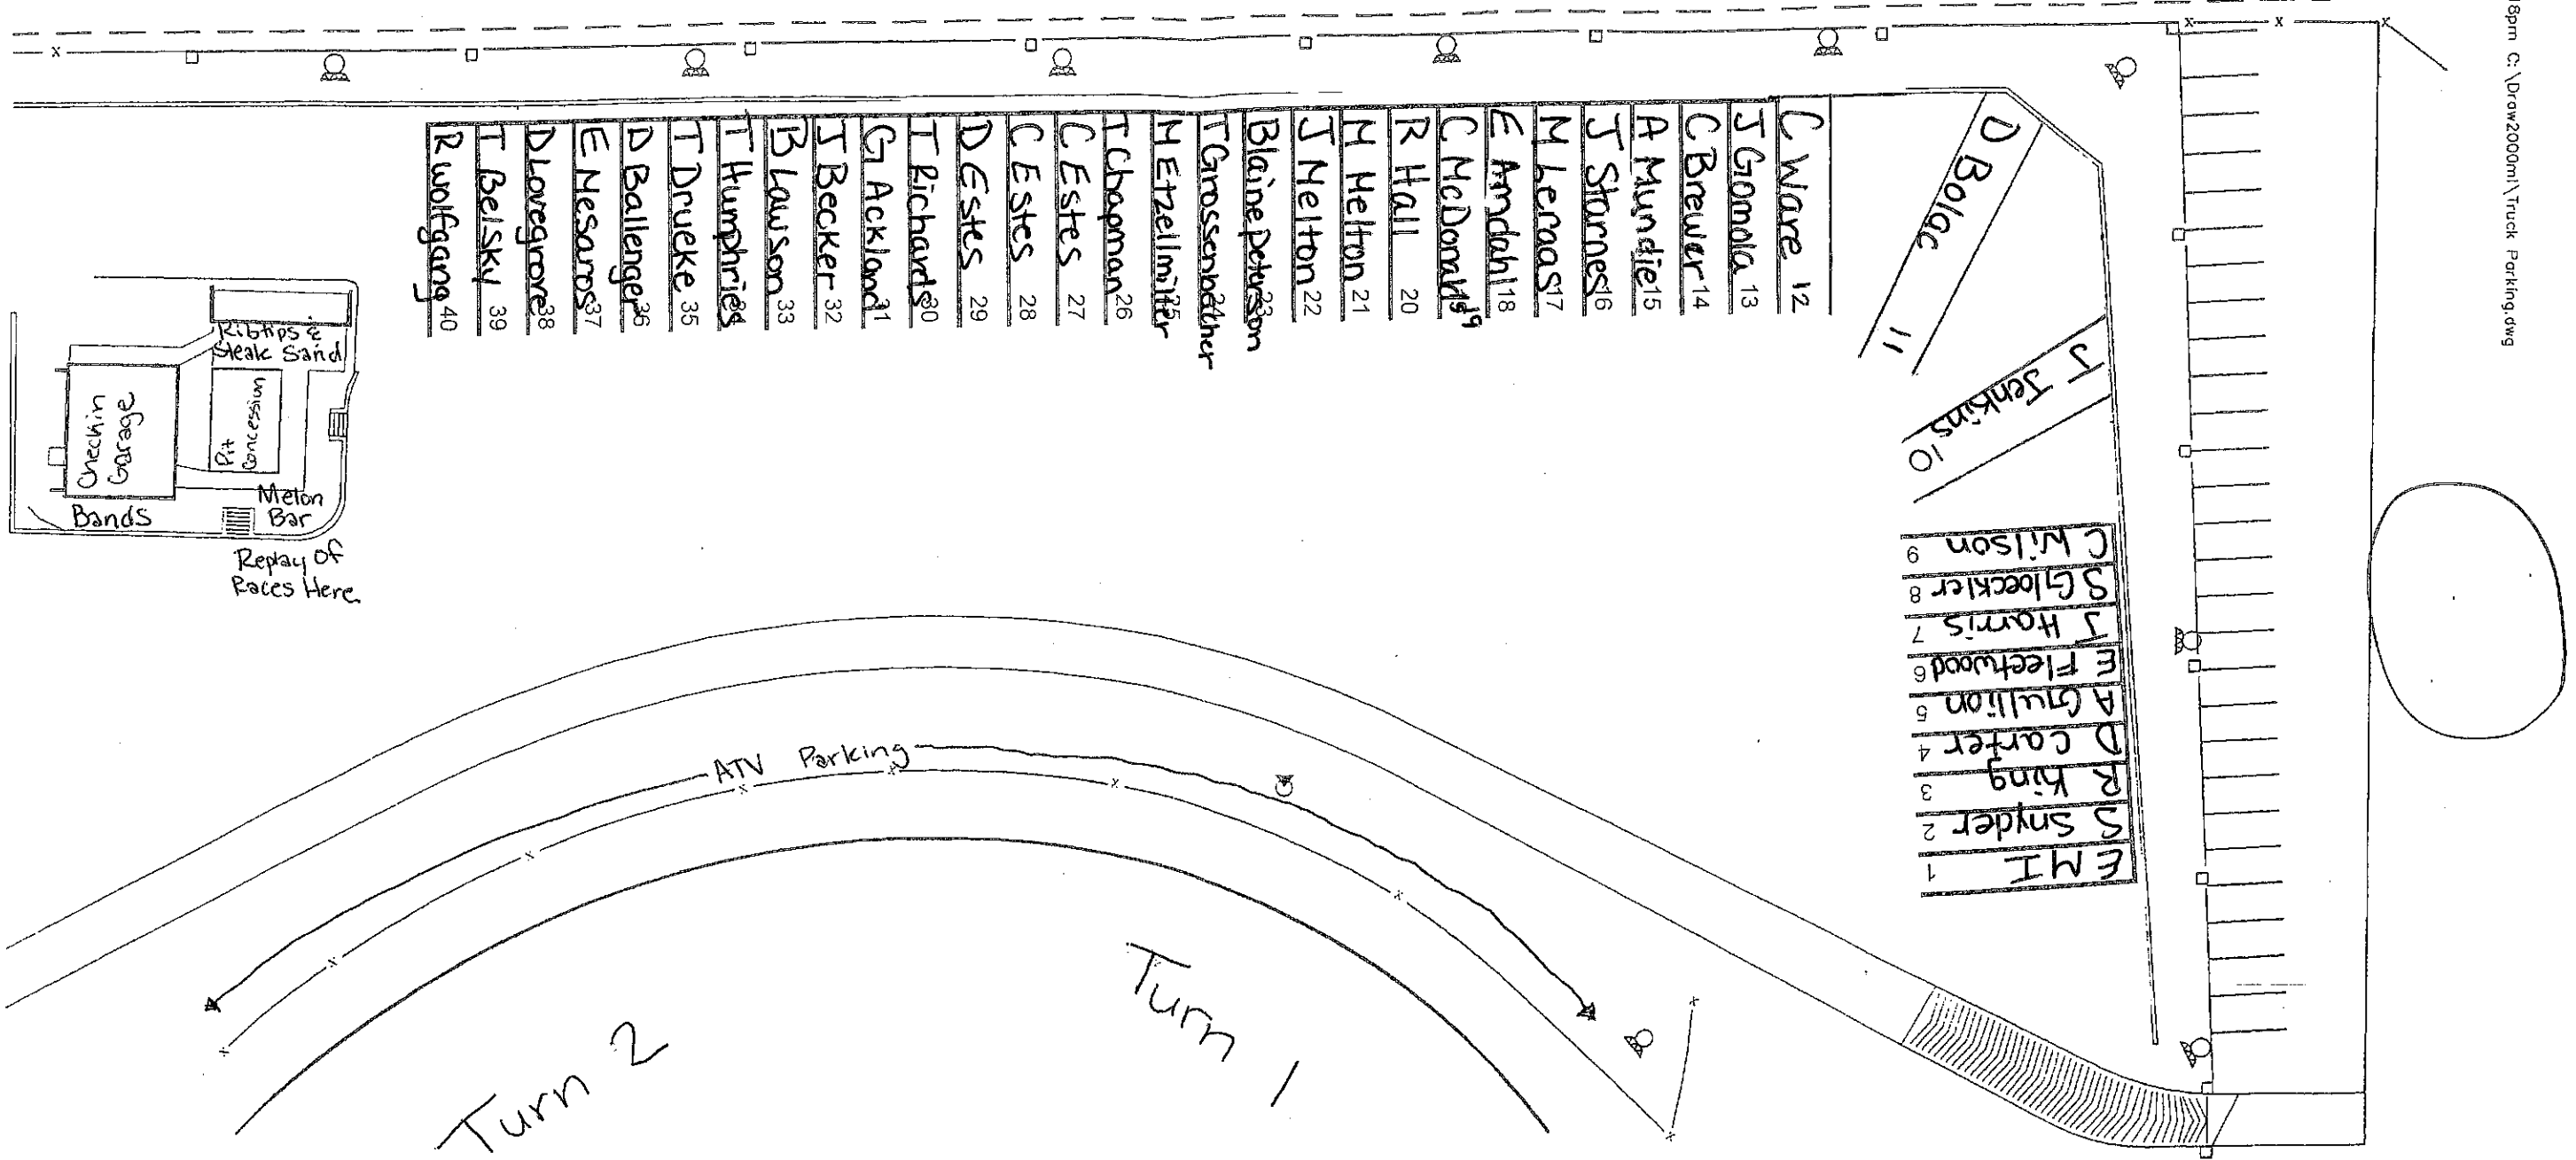



SD11
 SHEET NO.
 DRAWING TITLE:
 SHEET PLAN AT PITS-SOUTH
 PROJECT NO. 100
 PROJECT NAME: EAGLE RACEWAY
 PROJECT LOCATION: 238th STREET, EAGLE, NEBRASKA
 PROJECT DATE: 10/1/09
 PROJECT STATUS: 100% COMPLETE

PROJECT NO.:
 REVISIONS:
 DATE:
 DRAWN BY:
 CHECKED BY:
 PROJECT NAME:
 PROJECT LOCATION:
 PROJECT DATE:
 PROJECT STATUS:

EAGLE RACEWAY
 238th STREET
 EAGLE, NEBRASKA


SCHOENBERGER, SHIRNER & HITTLE
 Architecture and Construction Consulting Services
 123 So. 84th, Suite A, Lincoln, Nebraska 68510
 (402) 483-2893
 FAX: (402) 483-6489
 E-MAIL: cs@scsh.com

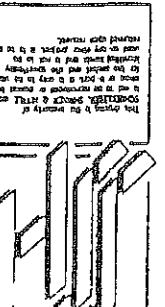

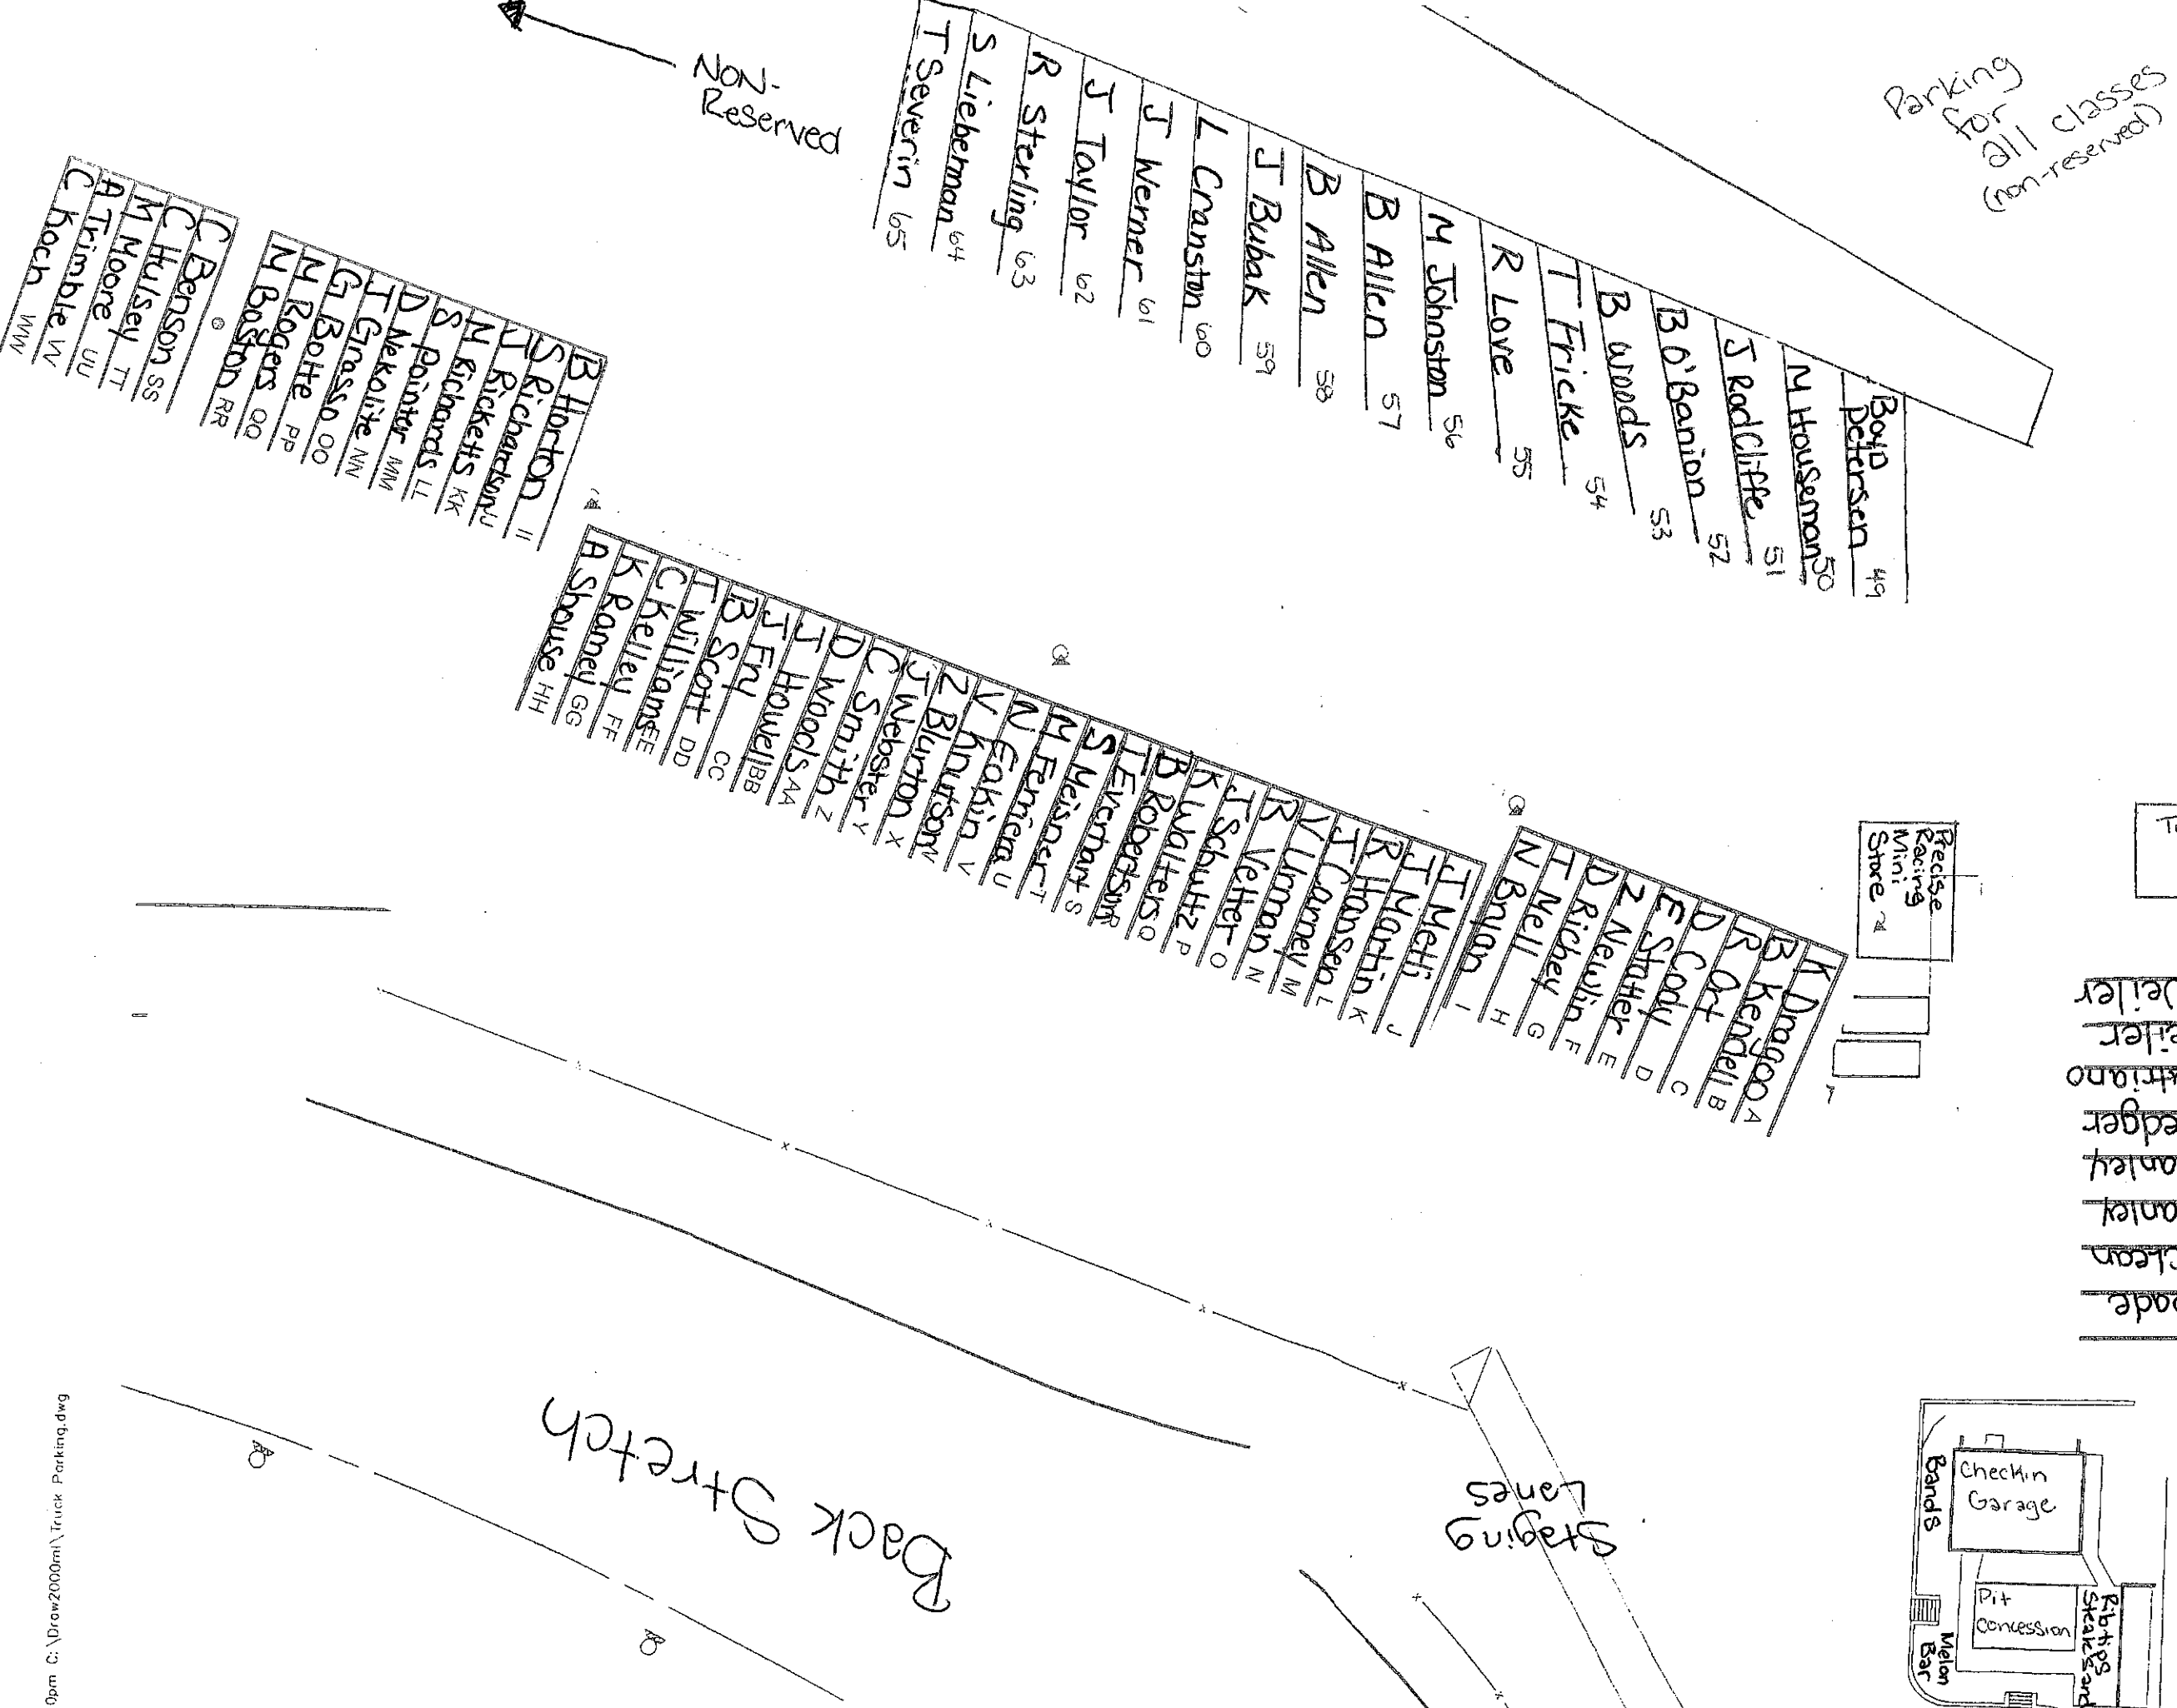

Back Stretch

Staging Lanes

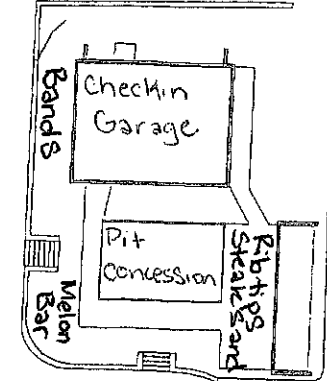

- 41 S Bode
- 42 A McLean
- 43 J Donley
- 44 J Donley
- 45 C Ledger
- 46 D Satriano
- 47 C Weiler
- 48 N Weiler

Race Racing Mini Store

Tech Garage


Parking for all classes (non-reserved)

Non-Reserved

- Boyd Petersen 49
- N Houseman 50
- J Radcliffe 51
- B D'Benion 52
- B Woods 53
- T Fricke 54
- R Love 55
- M Johnston 56
- B Allen 57
- B Allen 58
- J Bubak 59
- L Cranston 60
- J Werner 61
- J Taylor 62
- R Sterling 63
- S Lieberman 64
- T Severin 65

- B Horton II
- S Richards
- J Richards
- M Richards
- S Richards
- D Painter
- T Grasso
- G Boite
- M Rogers
- M Boston
- C Benson
- M Hulsey
- A Moore
- C Trimble
- C Koch

- K Dragon
- R Kendall
- D Ort
- E Cody
- Z Stater
- D Newlin
- T Richey
- N Well
- N Brian
- J Meffis
- J Martin
- R Hansen
- V Larney
- R Verman
- J Vetter
- K Schultz
- B Walters
- T Roberts
- S Weisner
- M Weisner
- N Fennier
- V Eakin
- Z Blurton
- J Webster
- C Smith
- D Woods
- J Howell
- B Scott
- C Williams
- K Kelley
- R Ramey
- A Shouse

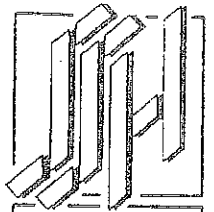

This drawing is the property of SCHOENLEBER, SHRINER & HITTLE and is not to be reproduced or used in whole or in part. It is only to be used for the project and site specifically identified herein and is not to be used on any other project. It is to be retained upon request.

SCHOENLEBER, SHRINER & HITTLE
 Architecture and Construction Consulting Services
 123 So. 84th, Suite A, Lincoln, Nebraska 68510
 (402) 463-2893
 FAX: (402) 463-6409 E-MAIL: corp@egal-arch.com

EAGLE RACEWAY
 238th STREET
 EAGLE, NEBRASKA

PROJECT NO.	REVIEWED BY:	DATE:
REVISIONS	DESCRIPTION	DATE:

PRELIMINARY
 DOCUMENT HAS NOT BEEN
 AND IS NOT TO BE
 CONSTRUCTION

