



Support + Class Non-Reserved
Parking

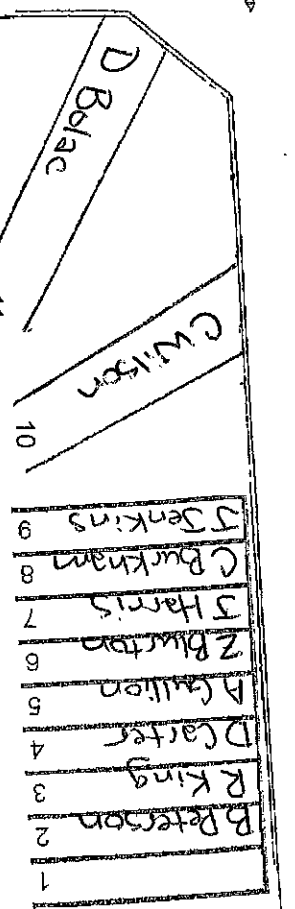

- C Ware 12
- T Higgler 13
- J Rigbins 14
- B Hildreth 15
- M Day 16
- T Grapp 17
- S Snyder 18
- C McDonald 19
- R Hill 20
- M Melton 21
- J Melton 22
- C Ledger 23
- S Snyder 24
- M Ftzelmiller 25
- T Chapman 26
- Co Estes 27
- Cl Estes 28
- D Estes 29
- C Benson 30
- G Ackland 31
- D Sarno 32
- D Ballenger 33
- J Bubak 34
- T Druete 35
- Jo Danley 36
- Jo Danley 37
- T Jensen 38
- M Richards 39
- B Garow 40

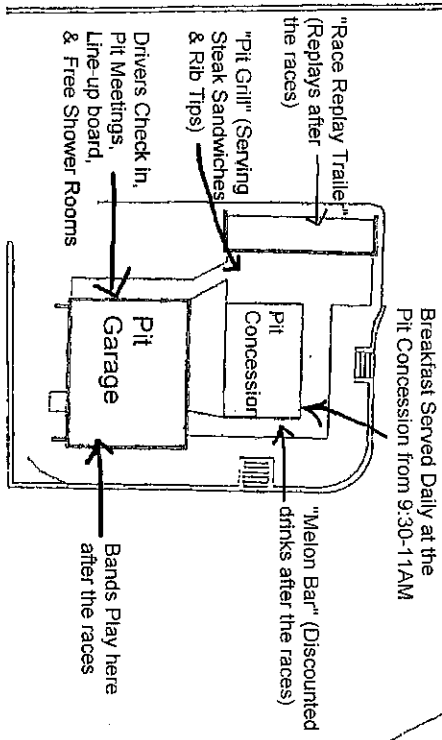

Breakfast Served Daily at the Pit Concession from 9:30-11AM

PLEASE NOTE
THE PARKING MAP
IS TENTATIVE
AND MAY CHANGE
AT ANY TIME

Vendor tent & Fan Zone

Highrise Grandstands

TURN 1

TURN 2

SITE PLAN AT PITS - SOUTH


SCALE: 1" = 40'-0"


SD11
Contract No: 087102
Drawing Title: TRUCK PARK AT PITS-SOUTH
Professional Seal
The Engineer will not be held responsible for any errors or omissions on this drawing.

PROJECT NO.	REVISED BY	DATE

EAGLE RACEWAY
238th STREET
EAGLE, NEBRASKA

SCHOENLEBER, SHIRNER & HITTLE
Architecture and Construction Consulting Services
123 So. 84th, Suite A, Lincoln, Nebraska 68510
(402) 403-2893
FAX: (402) 403-6199
E-MAIL: csprsa@scsh.com

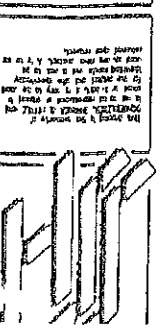

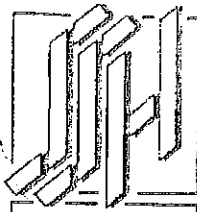

THIS DRAWING IS THE PROPERTY OF SCHOENLEBER, SHRINER & HITTLE ARCHITECTS AND CONSULTING SERVICES. IT IS TO BE USED ONLY FOR THE PROJECT AND SITE SPECIFICALLY IDENTIFIED HEREON. IT IS NOT TO BE REPRODUCED, COPIED, OR TRANSMITTED IN ANY FORM OR BY ANY MEANS, ELECTRONIC OR MECHANICAL, INCLUDING PHOTOCOPYING, RECORDING, OR BY ANY INFORMATION STORAGE AND RETRIEVAL SYSTEM.

SCHOENLEBER, SHRINER & HITTLE
 Architecture and Construction Consulting Services
 123 So. 84th, Suite A, Lincoln, Nebraska 68510
 (402) 483-2803
 FAX: (402) 483-2803
 E-MAIL: scsh@scsh.com

EAGLE RACEWAY
 238th STREET
 EAGLE, NEBRASKA

PROJECT NO.:	
REVISIONS:	
DATE:	
BY:	
REVIEWED:	

PRELIMINARY
 CONTRACT HAS NOT BEEN SIGNED AND IS NOT TO BE USED FOR CONSTRUCTION


NON-RESERVED
 PARKING
 ALL CLASSES

Pre-Tech here opens at 10AM

French Grimes Tech Shed

- 41 R. Kitchen
- 42 A. McLean
- 43 T. Belsky
- 44 N. Nickolite
- 45 D. Nickolite
- 46 S. Brinter
- 47 C. Weiler
- 48 N. Weiler

Tires, Fuel, & Parts
 Precise Racing Mini-Storage

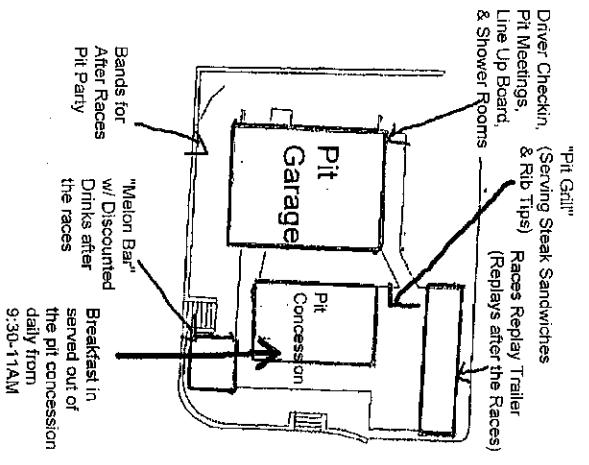

- M Huseman 49
- N Johnson 50
- M Johnston 51
- J Thorpe 52
- C Christensen 53
- B Bosma 54
- A Cranston 55
- D Luckie 56
- 57-open
- B Dacus 58
- B Becker 59
- J Painter 60
- 61-open
- R Voss 62
- 63-open
- Slideworman 64
- R Sterling 65
- Bran Allen 66
- J Allen 67
- Bru Allen 68

- K Drake
- D Blagrove A
- E Barrow B
- D Cody C
- Z Newlin D
- R Ort E
- J Garney F
- K Duke G
- N Bryan H
- S Lutz I
- J Martin J
- K Johnson K
- I Serbus L
- R Schultz M
- M Letter N
- M Ferrara O
- MKI, S, Jr. P
- R Bray R - open
- R Solomon S
- Lo Scherb T
- Lu Scherb U
- G Fleyd V
- J Howell W.
- J Webster X
- C Smith Y
- M Kelly Z
- M Rice AA
- B Scott BB
- J Graham CC
- K Ramsey DD
- A Skovse EE
- J Teid FF
- M Boston HH

- B Horton II
- C MacCrany JJ
- P Weeds KK
- F Redgers LL
- M Moore NN
- T Miller MM
- G Boite NN
- B Hickman PP
- D Peeh QQ
- J Ricketts RR
- R Henning SS
- J H. Field TT
- J Grasso UU
- T Starnes VV
- D Welch WW

CATWALK

Backstretch

Turn 2

Turn 3