

SPECTATOR PARKING LOT

SPECTATOR  
PARKING LOT

"Pit Shack"

Purchase Pit Pass



**VENDOR'S ROW**

Open to both the Pits and Stands  
NO PIT PARKING FOR THIS EVENT



**COURTYARD AREA**

(This is where the Sprint Drivers Luncheon/Miss Eagle Raceway Judging Session will be on Saturday at 1PM \*Required for all Sprint Drivers\*....


This is also where the car show & autograph session will be on Sunday at 4:15PM \*Required for all drivers/cars that have already qualified for Sunday's Main Event\*



HIGHRISE  
GRANDSTANDS

VENDOR ROW (Open to Pits and Stands)

Highrise Grandstands

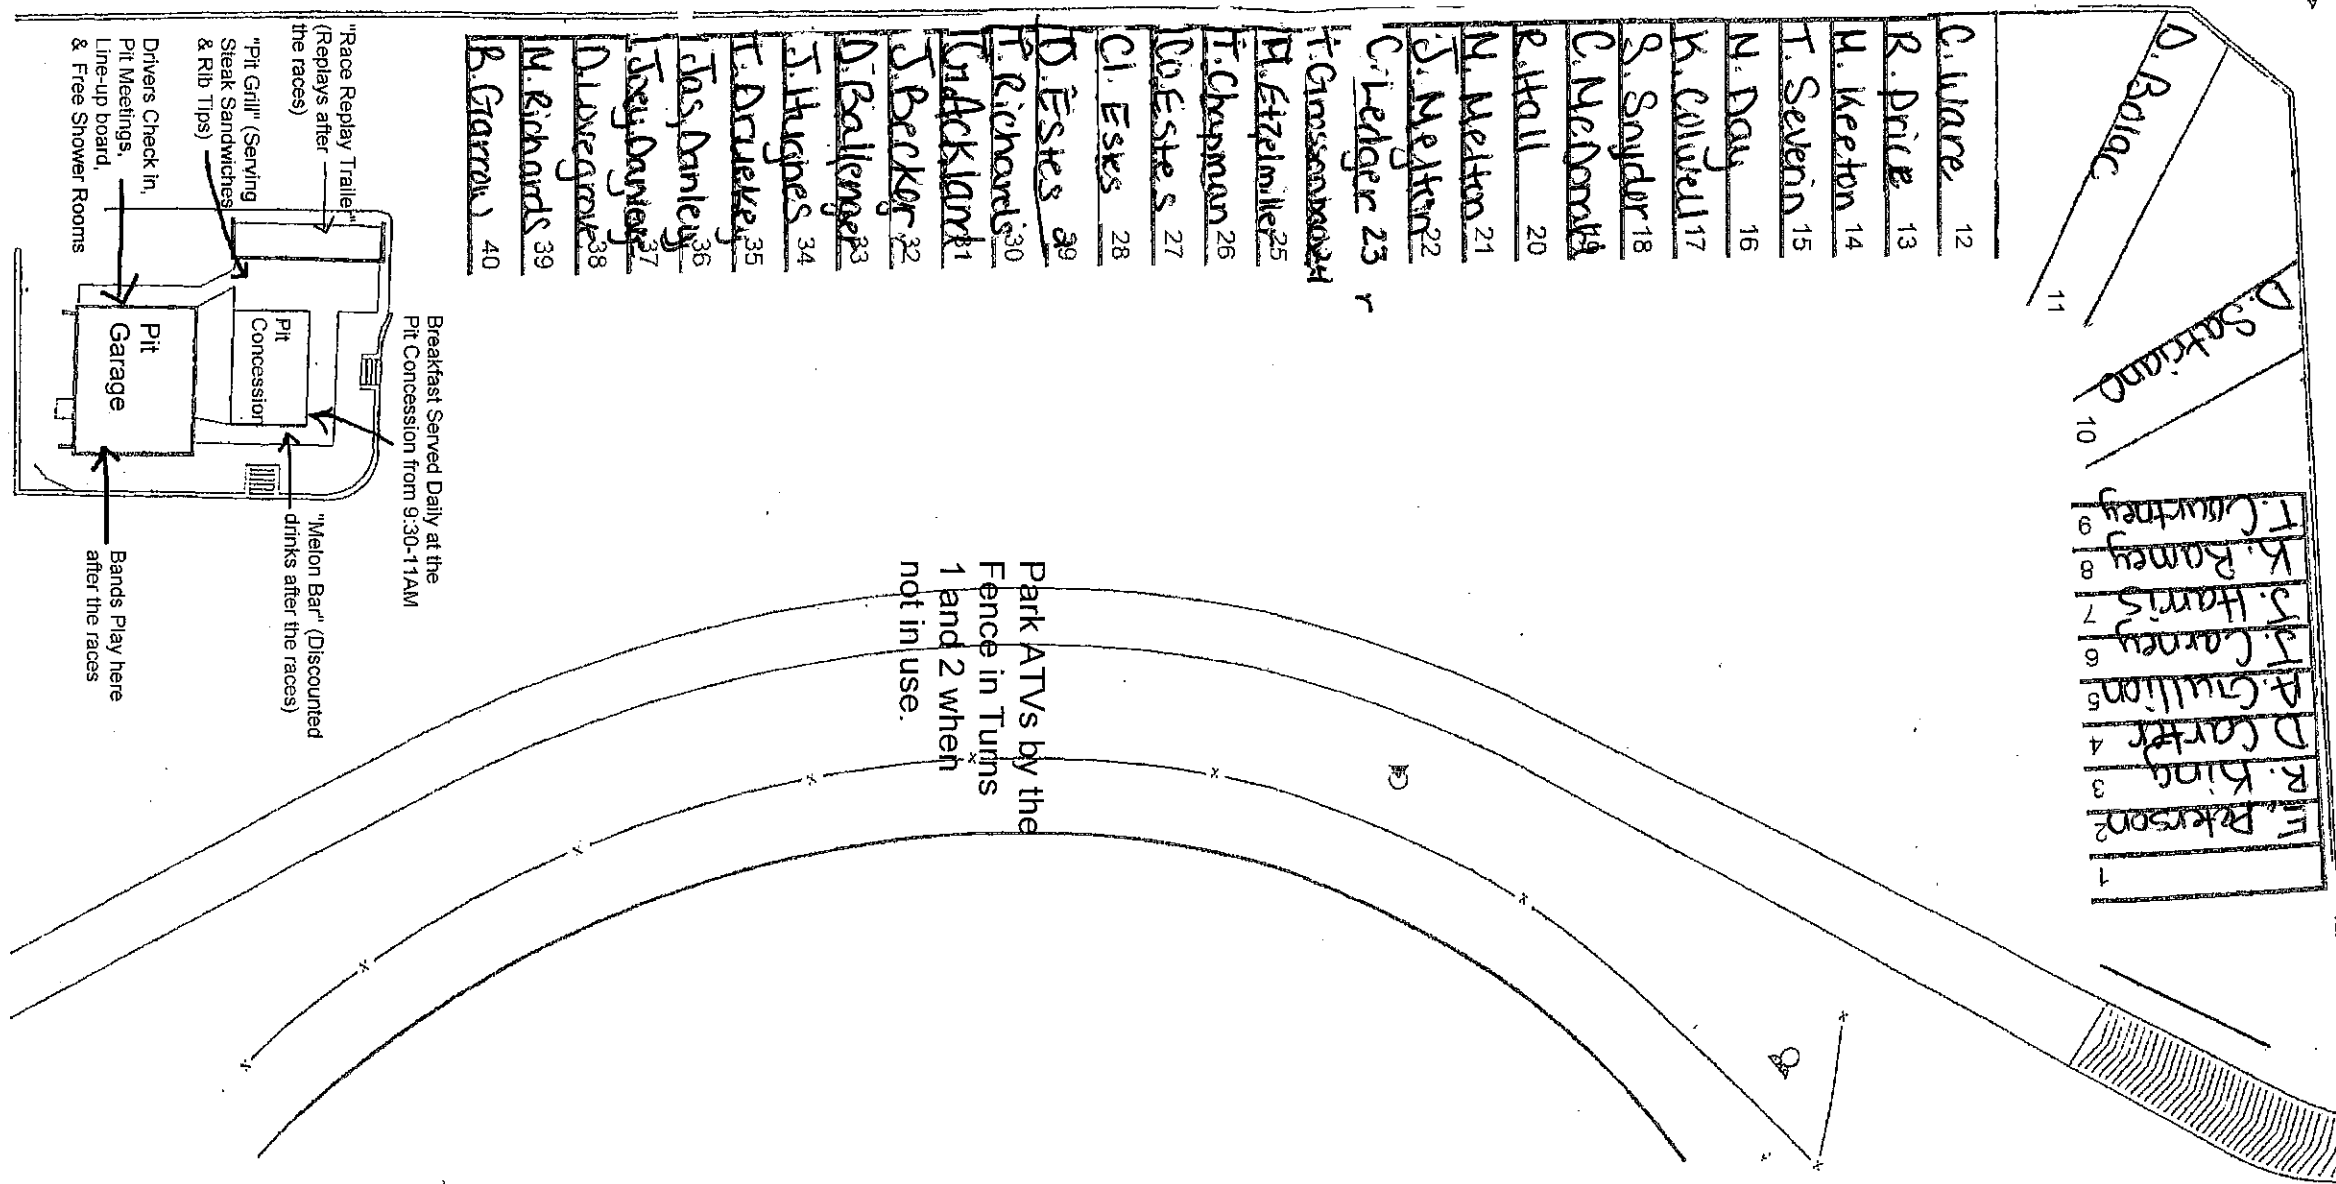

TURN 2


TURN 1

Park ATVs by the Fence in Turns 1 and 2 when not in use.

Breakfast Served Daily at the Pit Concession from 9:30-11AM

"Melon Bar" (Discounted drinks after the races)

Bands Play here after the races

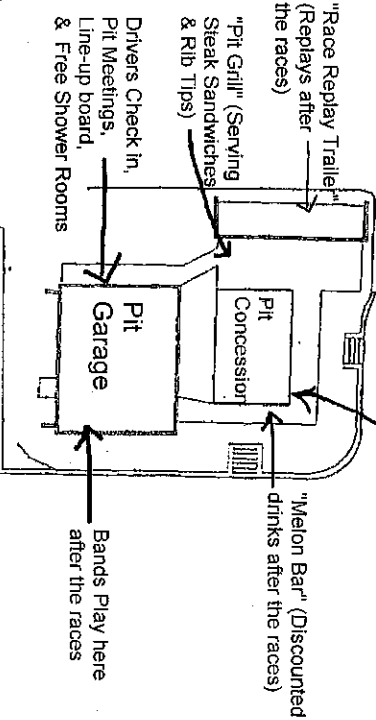

SITE PLAN AT PITS - SOUTH


SCALE: 1" = 40'-0"


9D11  
 DRAWING NO.  
 SHEET NO.  
 DRAWN BY AT PITS - SOUTH  
 PROJECT NO.  
 PROJECT NAME  
 DATE  
 DRAWN BY

PROJECT NO.	REVISION BY	DATE

EAGLE RACEWAY  
 238th STREET  
 EAGLE, NEBRASKA

SCHEIDTBERGER, SHIRNER & HITTLE  
 Architecture and Construction Consulting Services  
 123 So. 84th, Suite A, Lincoln, Nebraska 68510  
 (402) 403-2893  
 Fax: (402) 403-6499  
 E-MAIL: cshirner@scsh.com

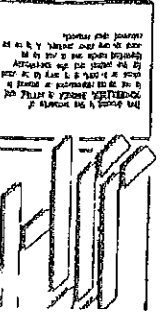

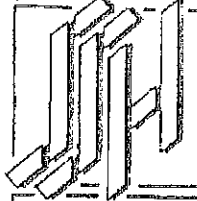

Any drawing by the firm of Schoenleber, Shriner & Hittle, Inc. is the property of the firm and shall remain the property of the firm. It shall not be reproduced, stored in a retrieval system, or transmitted in any form or by any means, electronic, mechanical, photocopying, recording, or by any information storage and retrieval system, without the prior written permission of the firm.

**SCHOENLEBER, SHRINER & HITTLE**  
 Architects and Construction Consulting Services  
 123 So. 84th, Suite A, Lincoln, Nebraska 68510  
 (402) 483-7893  
 FAX: (402) 483-6499  
 E-MAIL: cs@ssg-arch.com

**EAGLE RACEWAY**  
 2380<sup>th</sup> STREET  
 EAGLE, NEBRASKA


PROJECT NO.:	DATE:
REVISIONS:	
NO.	DATE
DESCRIPTION	

**PRELIMINARY**  
 DRAWING AND NOT TO BE USED FOR CONSTRUCTION

Pre-Tech here opens at 10AM

French  
Grimes  
Tech  
Shed

- 41 S. Bode
- 42 A. McLean
- 43 T. Belsky
- 44 J. Nost
- 45 D. Nekolite
- 46 S. Painter
- 47 C. Weiler
- 48 N. Weiler

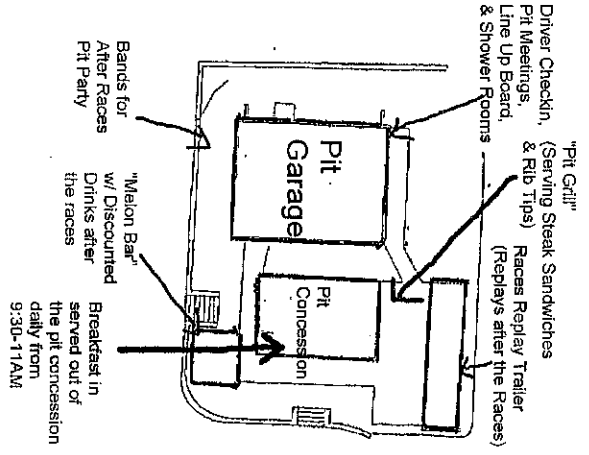

Tires, Fuel, & Parts  
 Pre-esse  
 Racing  
 Mini-Store

- 49 J. Thompson
- 50 M. Hausman
- 51 M. Johnston
- 52 J. Thorpe
- 53 C. Hillsey
- 54 Brian Peterson
- 55 R. Love
- 56 B. Basma
- 57 K. Johnson
- 58 B. Dacus
- 59 B. Becker
- 60 T. Serbus
- 61 J. Werner
- 62 J. Allen
- 63 Brandon Allen
- 64 Bruce Allen
- 65 R. Sterling

- 48 H. Duggan
- 49 C. Fegley
- 50 E. Barrett
- 51 D. Barrett
- 52 J. Cody
- 53 N. Hanson
- 54 K. Watkins
- 55 K. Grange
- 56 N. Bryan
- 57 J. West
- 58 J. Martin
- 59 R. Hansen
- 60 J. Augil
- 61 R. Schultz
- 62 G. Tisher
- 63 W. Fenner
- 64 T. Evenden
- 65 S. Weisner
- 66 C. Ennis
- 67 L. Cronis
- 68 J. Johnston
- 69 Z. Burton
- 70 T. Webster
- 71 C. Smith
- 72 T. Williams
- 73 J. Kelly
- 74 B. Brown
- 75 B. Scott
- 76 A. Arlucse
- 77 N. Shouse
- 78 N. Nickerson
- 79 M. Boston

- 80 B. Horton
- 81 S. Richard
- 82 B. Woods
- 83 E. Rodgers
- 84 N. Rodgers
- 85 J. Miller
- 86 J. Girasso
- 87 B. Hirth
- 88 G. Black
- 89 T. Ricketts
- 90 C. Kenson
- 91 J. Field
- 92 G. Rohe
- 93 M. Stien
- 94 Ch. Koch

CATWALK

Park ATVs under the  
 catwalk when not in use

Turn 2

Backstretch

Turn 3